


TOP 02.01

1	Bad	6,81	m2
2	VR	3,55	m2
3	Wohnküche	38,01	m2
		<b>48,37 m²</b>	
4	Terrasse	10,19	m2
		<b>10,19 m²</b>	

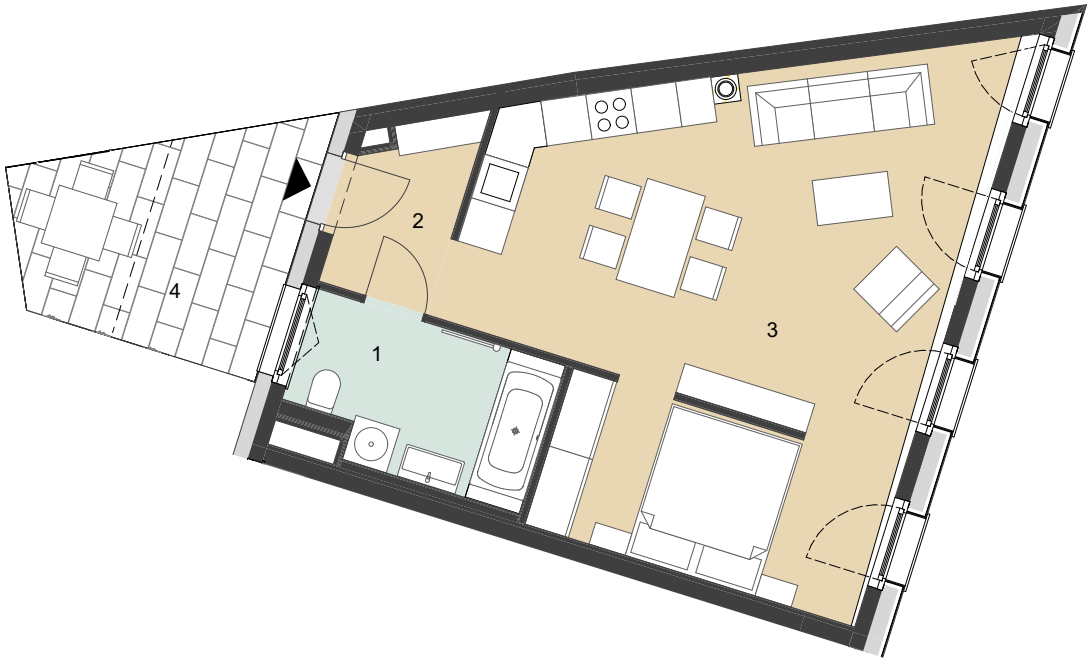

ÜBERSICHT UG



ÜBERSICHT EG


STG 2

M 1:100



TOP 02.02

1	Bad	5,97	m2
2	VR	7,30	m2
3	WC	1,20	m2
4	Wohnküche	38,50	m2
		<b>52,97 m²</b>	

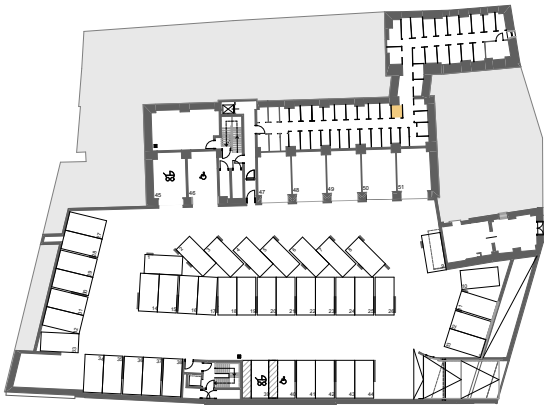

ÜBERSICHT UG




ÜBERSICHT EG

STG 2


M 1:100



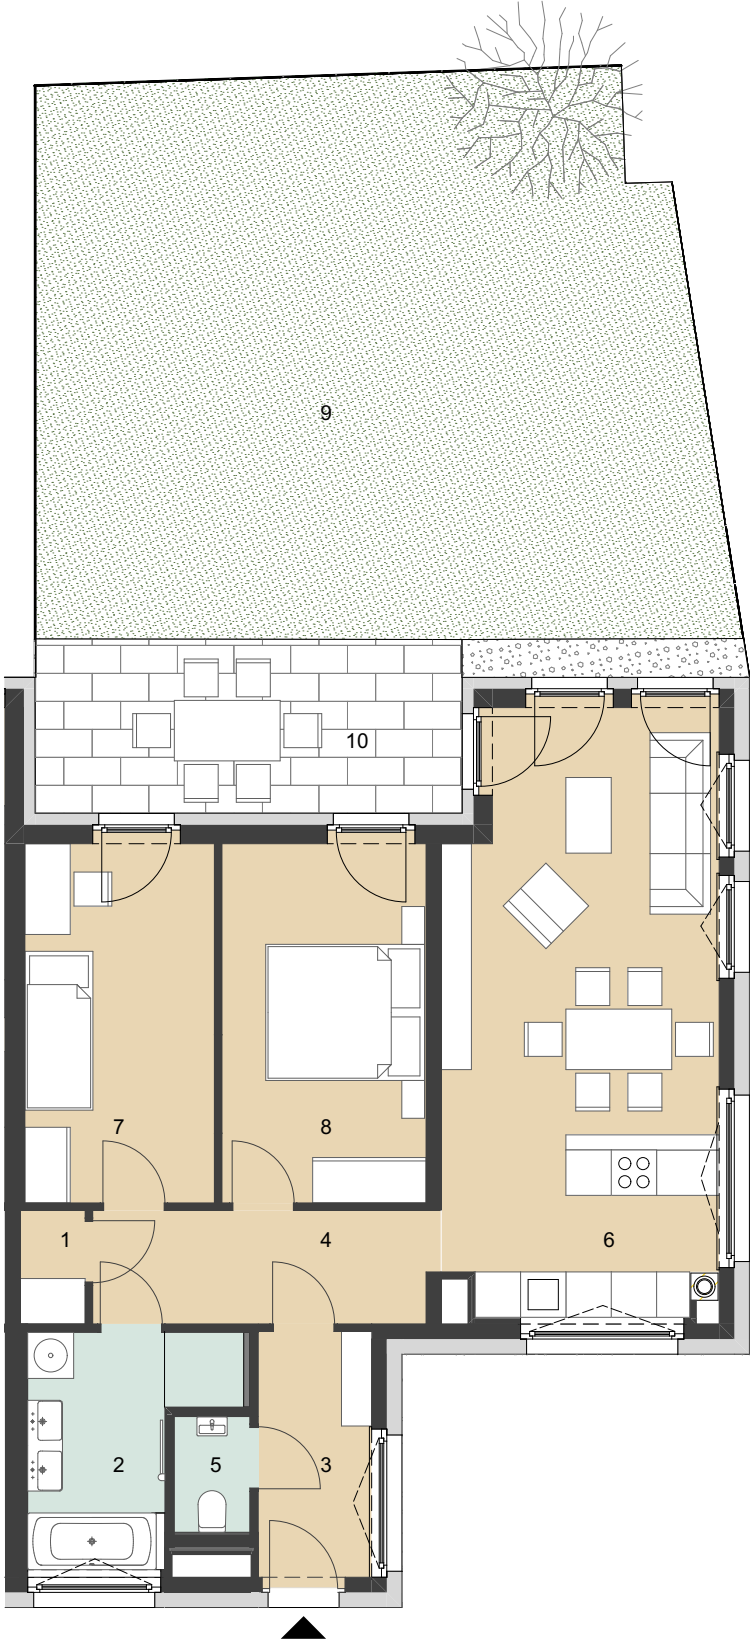

TOP 02.03

1	AR	1,29	m2
2	Bad	6,80	m2
3	Gang	6,78	m2
4	VR	4,87	m2
5	WC	1,53	m2
6	Wohnküche	27,93	m2
7	Zimmer 1	11,91	m2
8	Zimmer 2	12,83	m2
		<b>73,94 m²</b>	
9	Eigengarten	66,63	m2
10	Terrasse	12,99	m2
		<b>79,62 m²</b>	

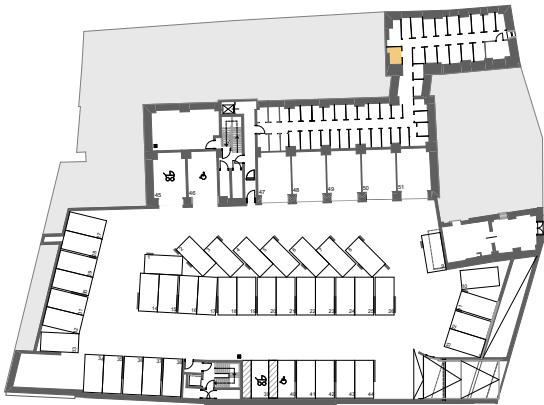

ÜBERSICHT UG



ÜBERSICHT EG



STG 2

M 1:100



TOP 02.04

1 AR	1,41	m2
2 Bad	7,07	m2
3 Gang	6,60	m2
4 VR	6,54	m2
5 WC	1,53	m2
6 Wohnküche	29,26	m2
7 Zimmer 1	11,88	m2
8 Zimmer 2	17,68	m2
		<b>81,97 m²</b>
9 Eigengarten	70,11	m2
10 Terrasse	13,91	m2
		<b>84,02 m²</b>

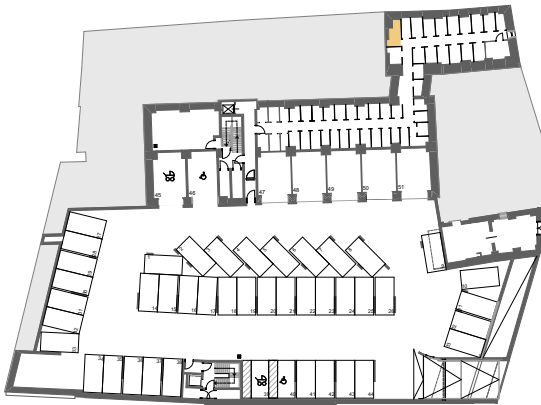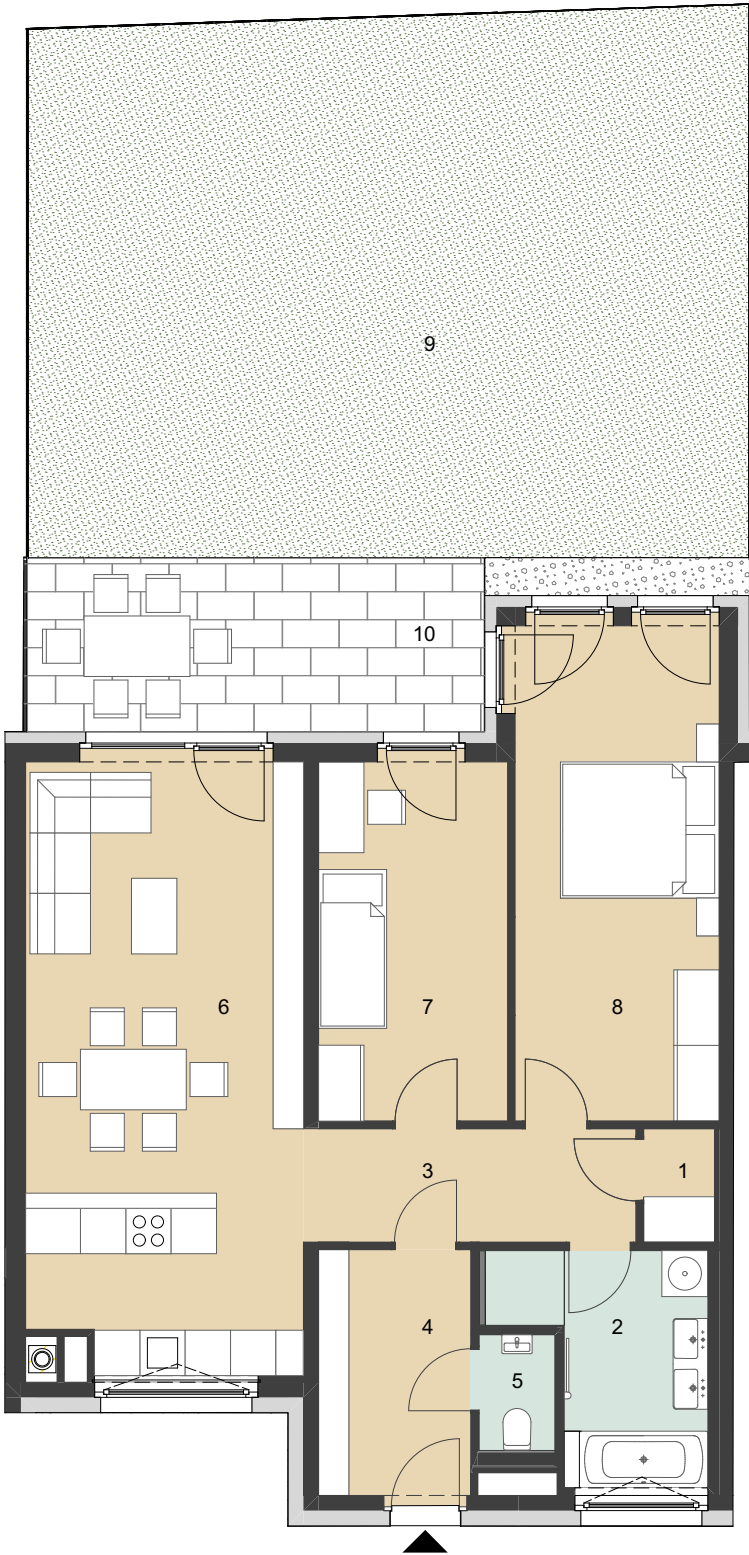

ÜBERSICHT UG



ÜBERSICHT EG

STG 2



M 1:100





TOP 02.05

1 AR	1,52	m2
2 Bad	5,38	m2
3 VR	4,94	m2
4 WC	1,42	m2
5 Wohnküche	27,53	m2
6 Zimmer	12,81	m2
		<b>53,60 m²</b>
7 Eigengarten	32,39	m2
8 Terrasse	7,71	m2
		<b>40,10 m²</b>

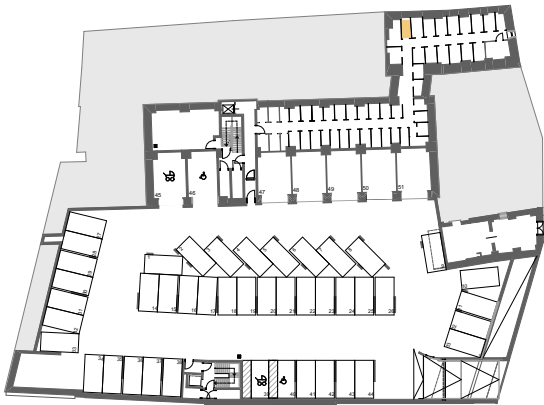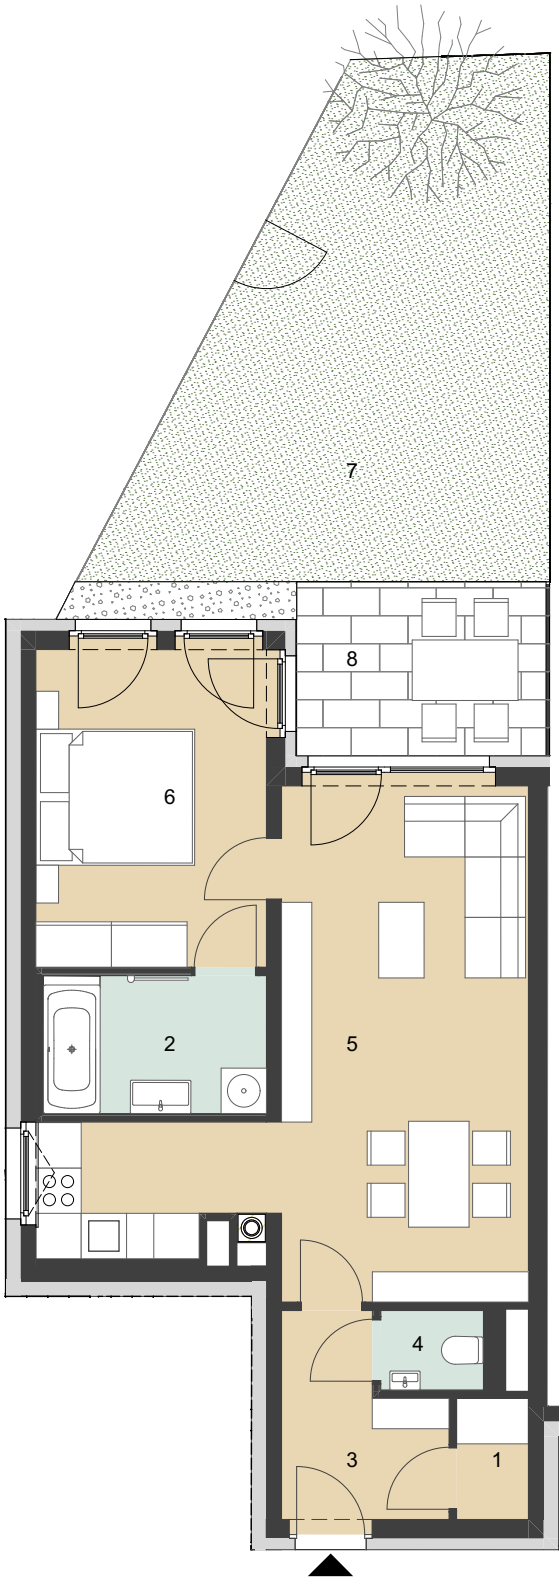

ÜBERSICHT UG



ÜBERSICHT EG



STG 2

M 1:100



TOP 02.06

1 Bad	8,73	m2
2 VR	8,35	m2
3 WC	1,61	m2
4 Wohnküche	35,66	m2
5 Zimmer	18,13	m2
		<b>72,48 m²</b>
6 Eigengarten	38,28	m2
7 Terrasse	11,62	m2
		<b>49,90 m²</b>

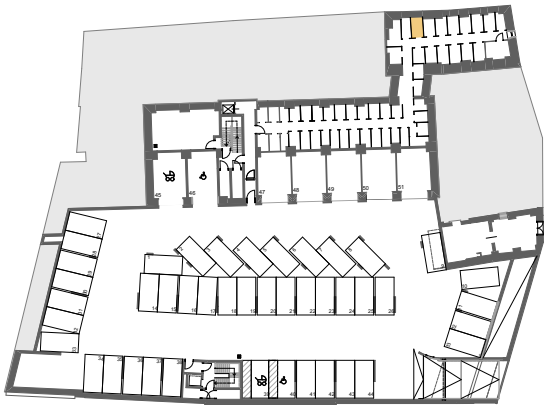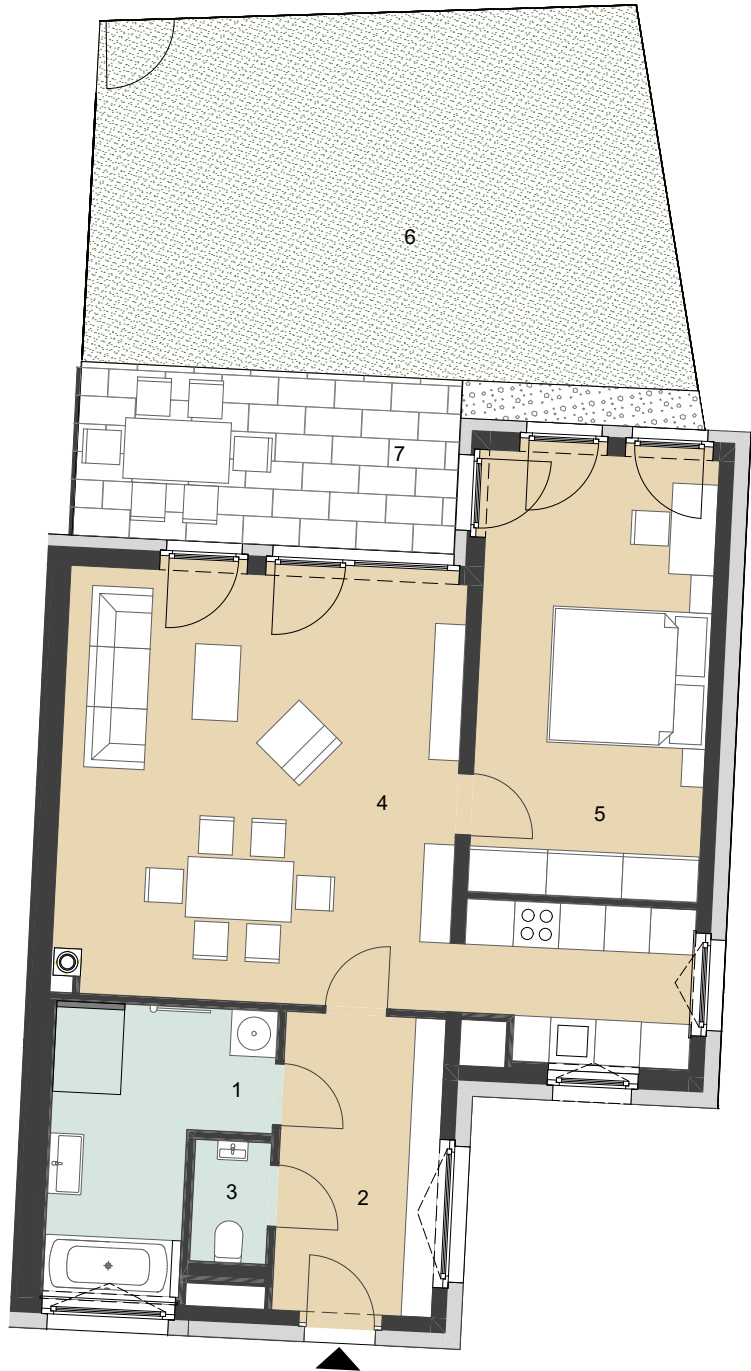

ÜBERSICHT UG



ÜBERSICHT EG



STG 2

M 1:100



TOP 02.07

1	Bad	4,65	m2
2	VR	4,97	m2
3	WC	1,92	m2
4	Wohnküche	25,58	m2
5	Zimmer 1	12,08	m2
6	Zimmer 2	12,44	m2
		<b>61,64 m²</b>	
7	Eigengarten	46,86	m2
8	Terrasse	9,67	m2
		<b>56,53 m²</b>	

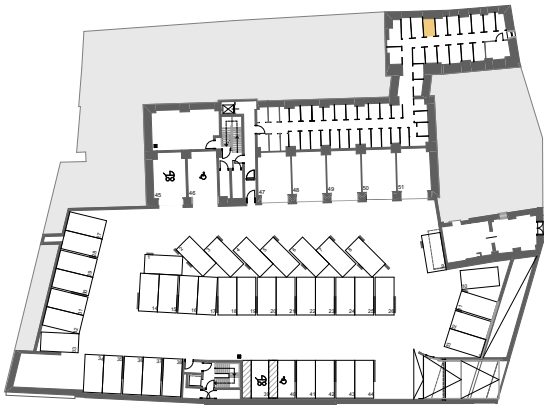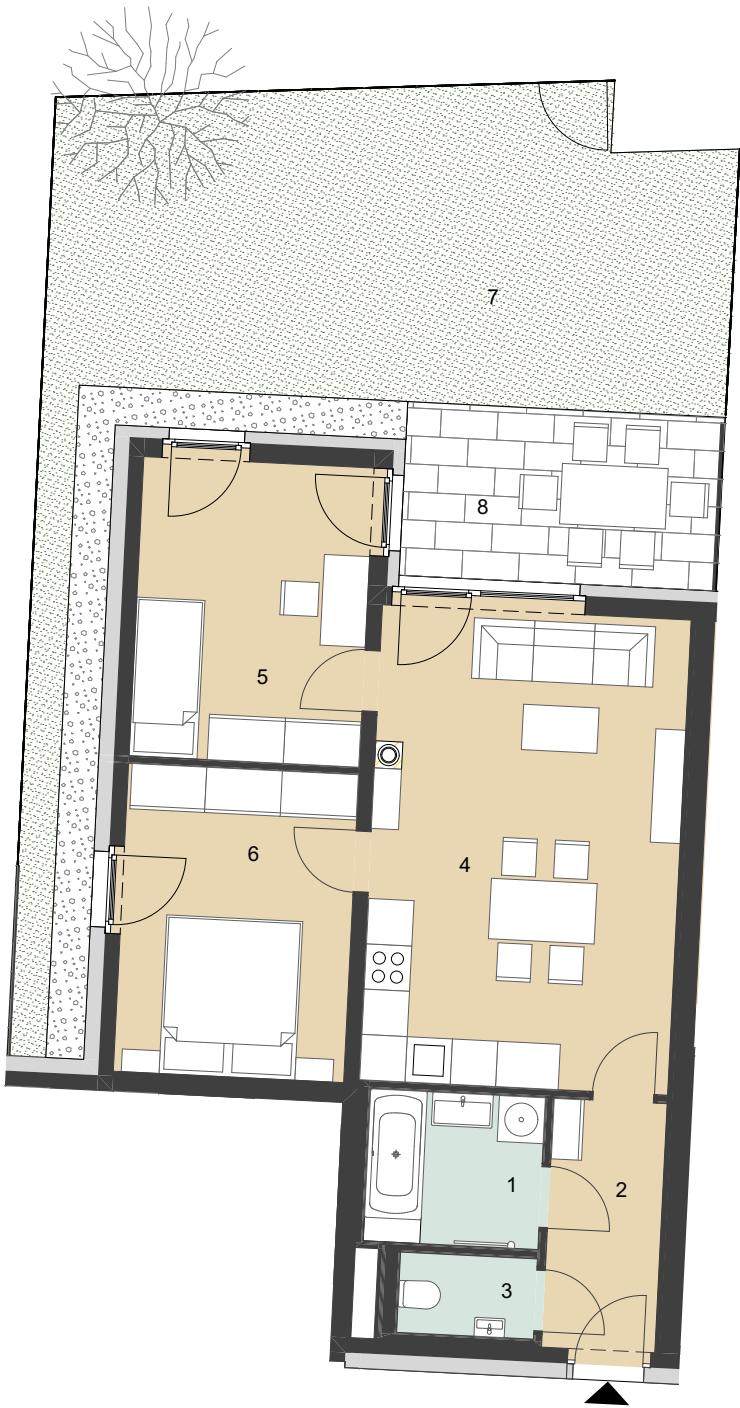

ÜBERSICHT UG



ÜBERSICHT EG


STG 2

M 1:100




TOP 02.08


1	AR	2,32	m2
2	Bad	8,09	m2
3	Gang	9,49	m2
4	VR	6,10	m2
5	WC	1,78	m2
6	Wohnküche	43,54	m2
7	Zimmer 1	17,05	m2
8	Zimmer 2	14,89	m2
		<b>103,26 m²</b>	
9	Balkon	4,23	m2
10	Eigengarten	62,34	m2
11	Terrasse	16,42	m2
		<b>82,99 m²</b>	

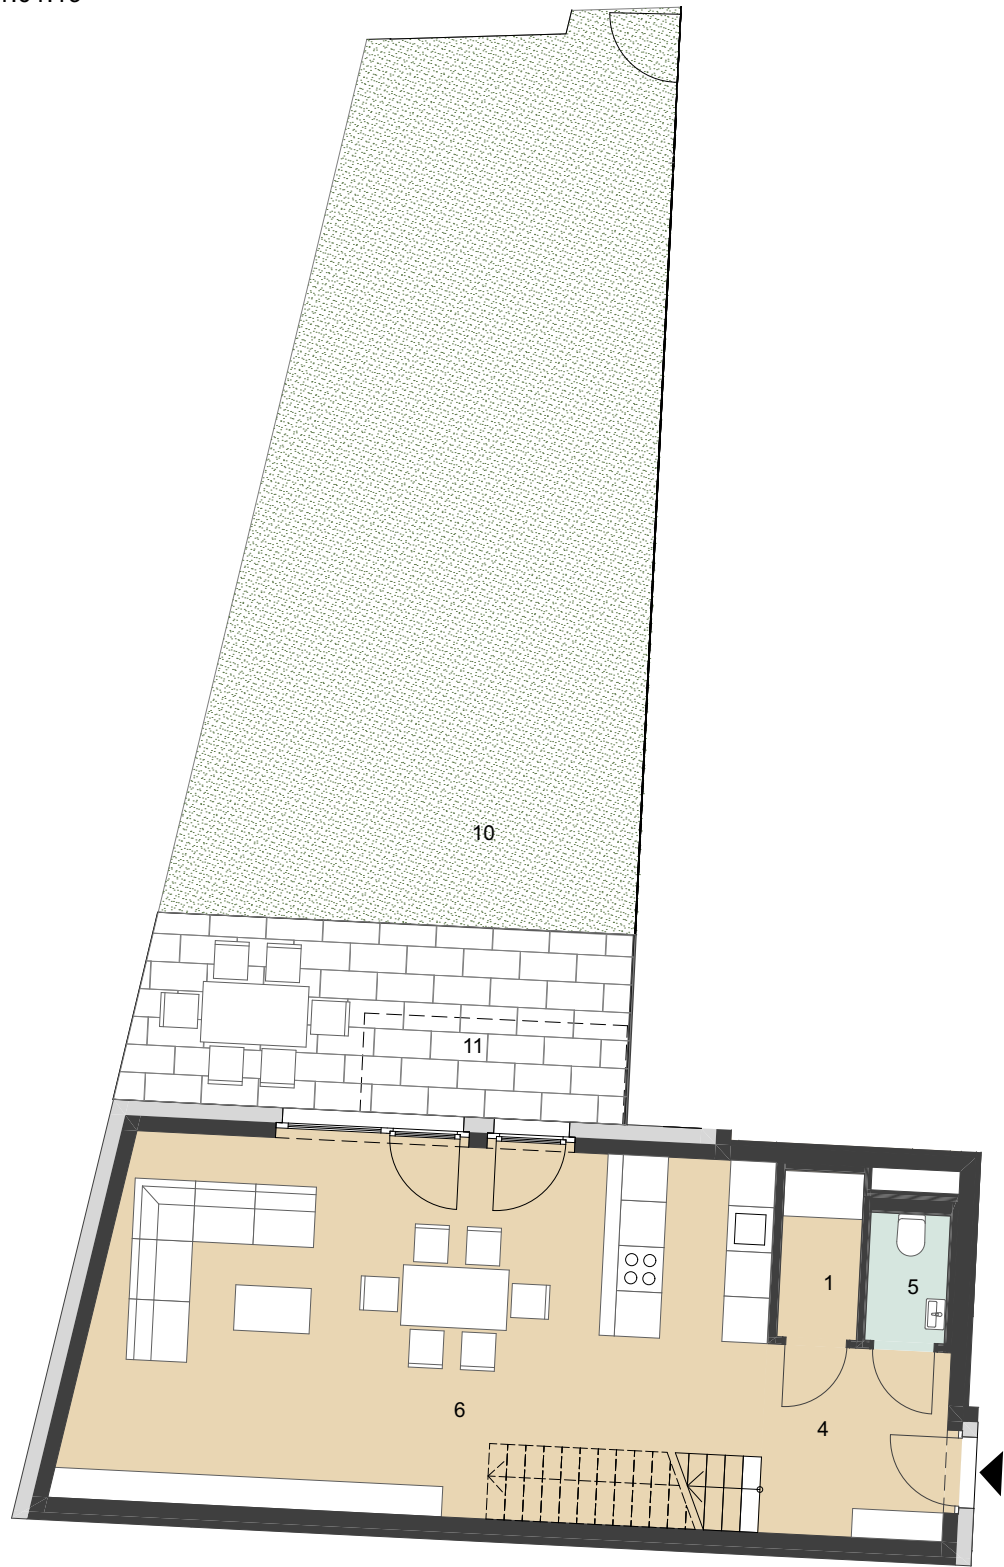

ERDGESCHOSS

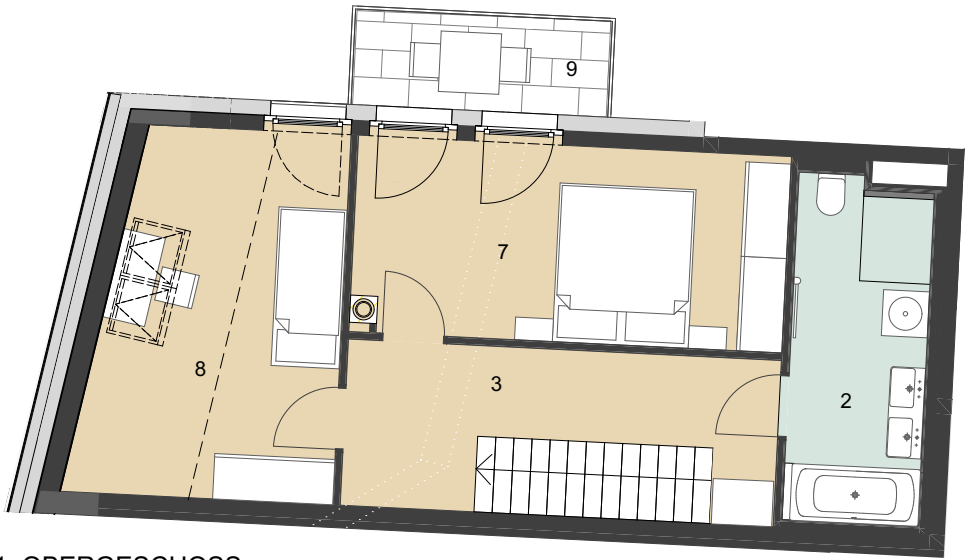

1. OBERGESCHOSS

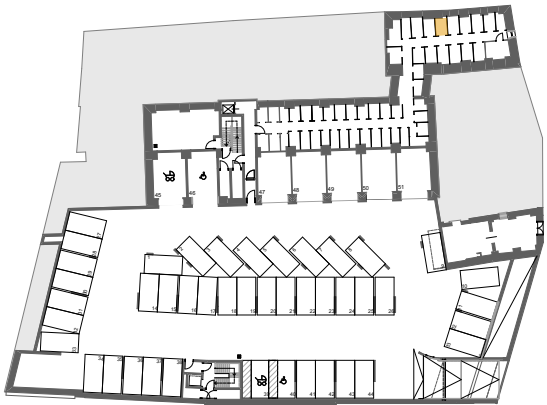

ÜBERSICHT UG



ÜBERSICHT EG

STG 2


M 1:100





TOP 02.09

1	AR	2,06	m2
2	Bad	5,52	m2
3	VR	7,88	m2
4	WC	1,56	m2
5	Wohnküche	34,78	m2
6	Zimmer 1	10,74	m2
7	Zimmer 2	14,30	m2
		<b>76,84 m²</b>	
8	Balkon	6,33	m2
		<b>6,33 m²</b>	

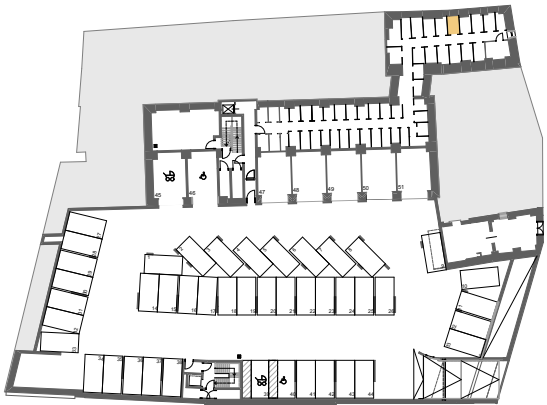

ÜBERSICHT UG



ÜBERSICHT OG 1

STG 2

M 1:100



TOP 02.10

1	AR	2,88	m2
2	Bad	6,32	m2
3	Gang	4,24	m2
4	VR	4,52	m2
5	WC	2,30	m2
6	Wohnküche	26,72	m2
7	Zimmer 1	14,88	m2
8	Zimmer 2	13,62	m2
		<b>75,48 m²</b>	



ÜBERSICHT UG



ÜBERSICHT OG 1



STG 2

M 1:100



TOP 02.11

1	AR	1,29	m2
2	Bad	6,81	m2
3	Gang	6,78	m2
4	VR	4,87	m2
5	WC	1,53	m2
6	Wohnküche	27,93	m2
7	Zimmer 1	11,91	m2
8	Zimmer 2	12,83	m2
		<b>73,95 m²</b>	
9	Balkon	12,99	m2

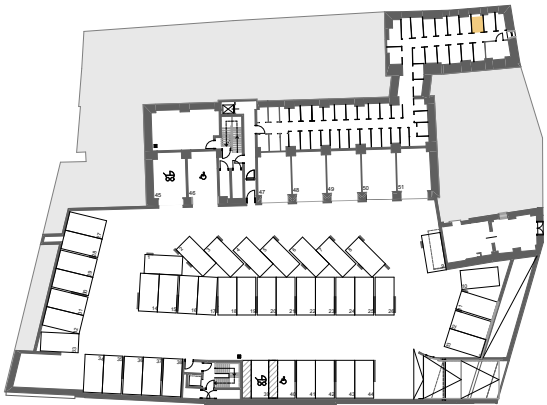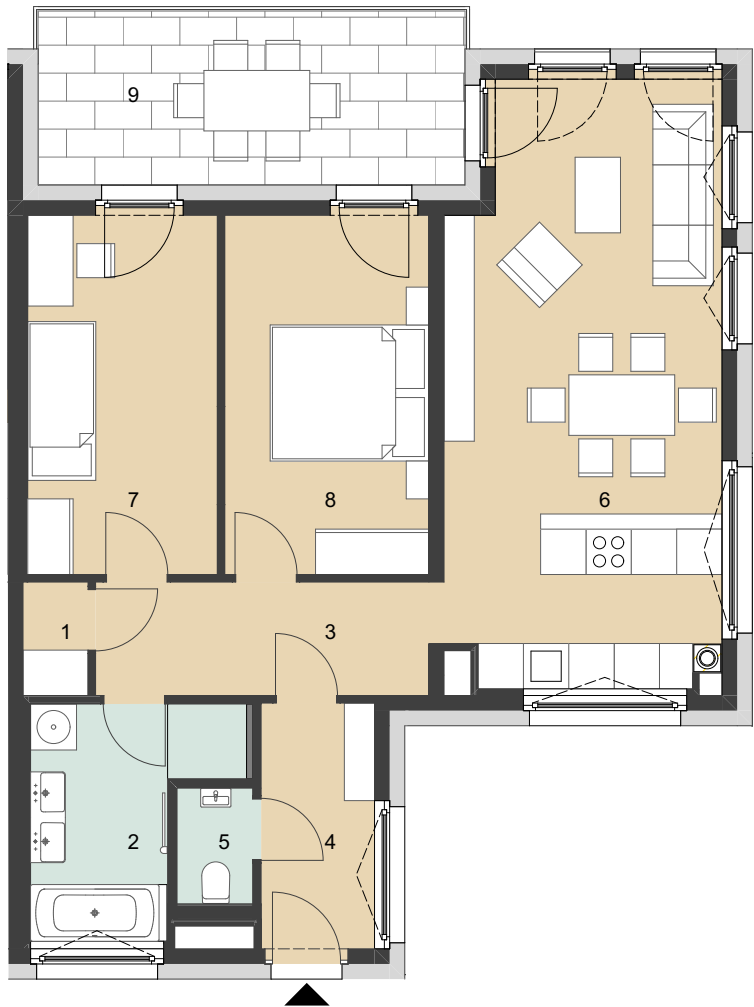

ÜBERSICHT UG



ÜBERSICHT OG 1



STG 2

M 1:100



TOP 02.12

1 AR	1,33	m2
2 Bad	7,07	m2
3 Gang	6,68	m2
4 VR	6,54	m2
5 WC	1,53	m2
6 Wohnküche	29,27	m2
7 Zimmer 1	11,40	m2
8 Zimmer 2	17,68	m2
	<b>81,50 m²</b>	
9 Balkon	13,97	m2
	<b>13,97 m²</b>	

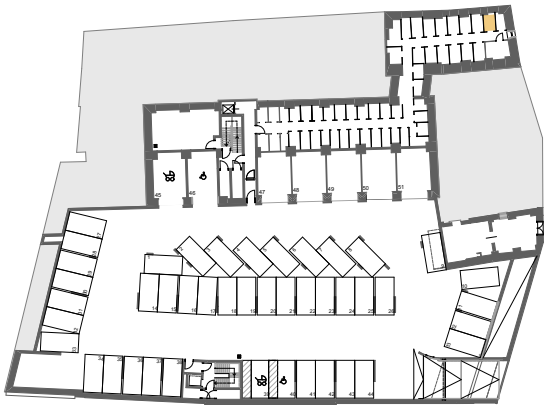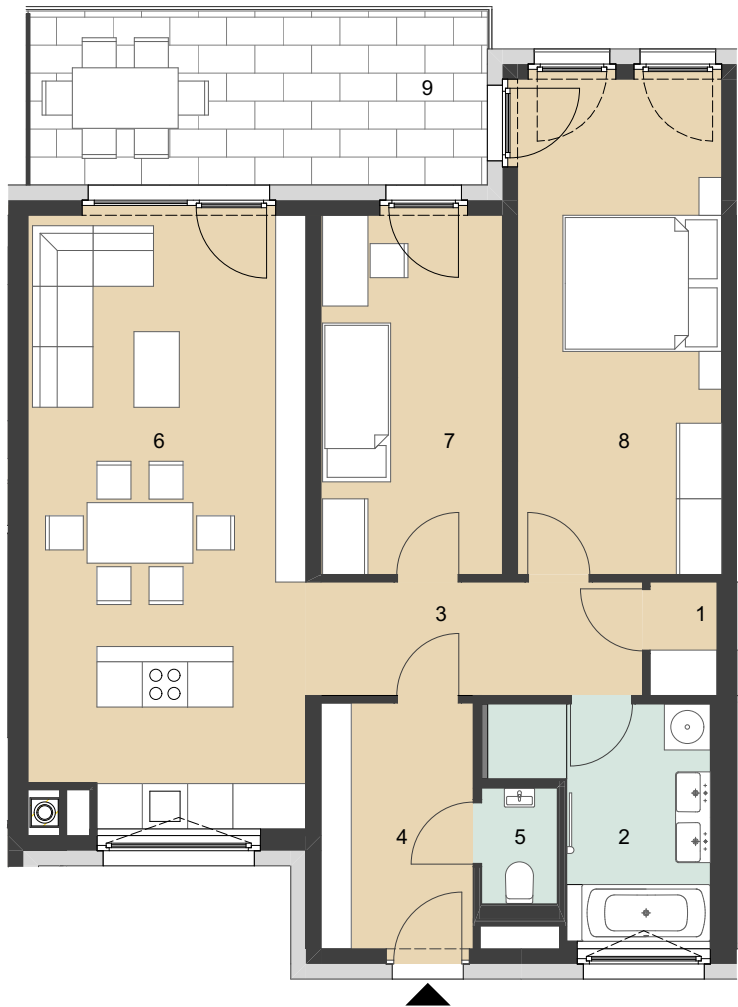

ÜBERSICHT UG



ÜBERSICHT OG 1

STG 2



M 1:100





TOP 02.13

1 AR	1,52	m2
2 Bad	4,82	m2
3 VR	8,22	m2
4 WC	1,43	m2
5 Wohnküche	32,04	m2
6 Zimmer	13,39	m2
	<b>61,42 m²</b>	
7 Balkon	7,65	m2
	<b>7,65 m²</b>	

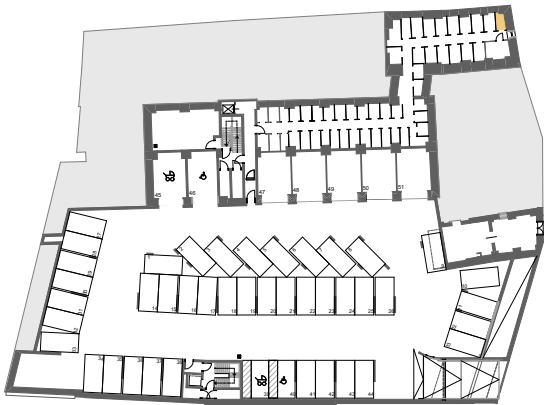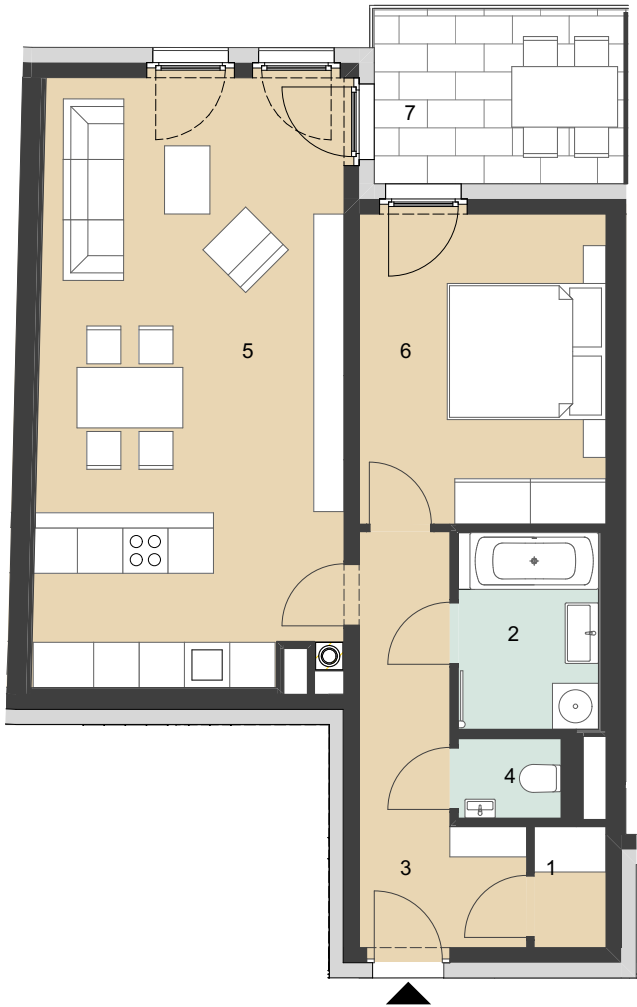

ÜBERSICHT UG





STG 2

M 1:100



TOP 02.14

1	AR	1,39	m2
2	Bad	7,72	m2
3	Gang	6,25	m2
4	VR	5,86	m2
5	WC	1,55	m2
6	Wohnküche	32,61	m2
7	Zimmer 1	11,73	m2
8	Zimmer 2	12,77	m2
		<b>79,88 m²</b>	
9	Balkon	11,69	m2
		<b>11,69 m²</b>	

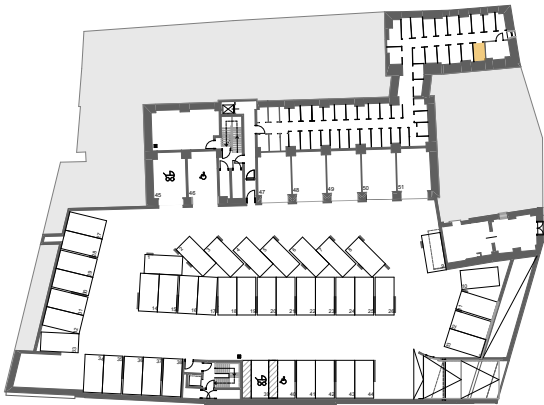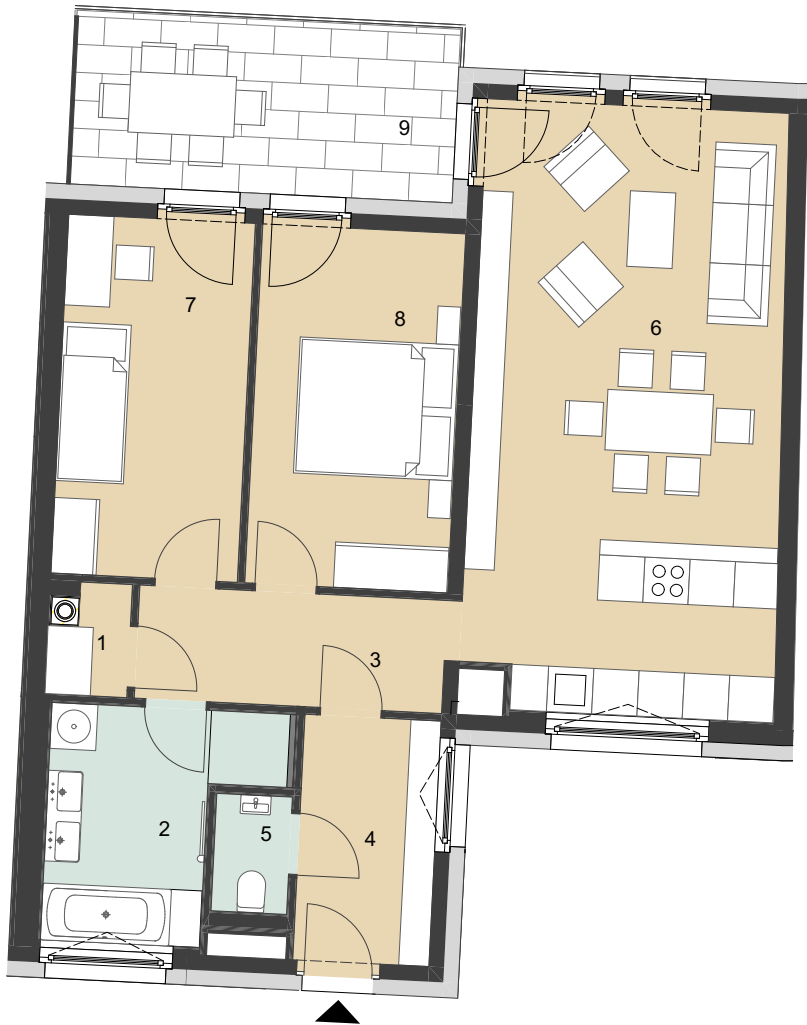

ÜBERSICHT UG



ÜBERSICHT OG 1



STG 2

M 1:100



TOP 02.15

1	Bad	4,78	m2
2	VR	4,95	m2
3	WC	1,92	m2
4	Wohnküche	25,58	m2
5	Zimmer 1	12,08	m2
6	Zimmer 2	12,44	m2
		<b>61,75 m²</b>	
7	Balkon	9,58	m2
		<b>9,58 m²</b>	

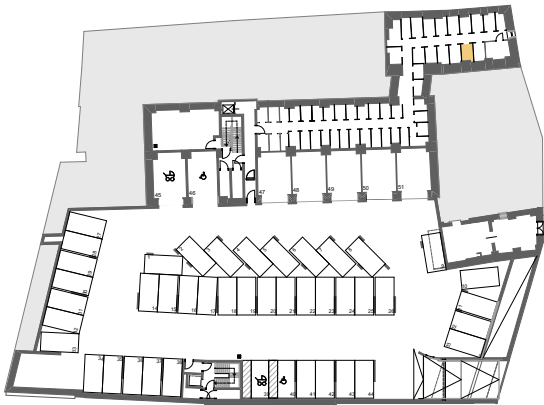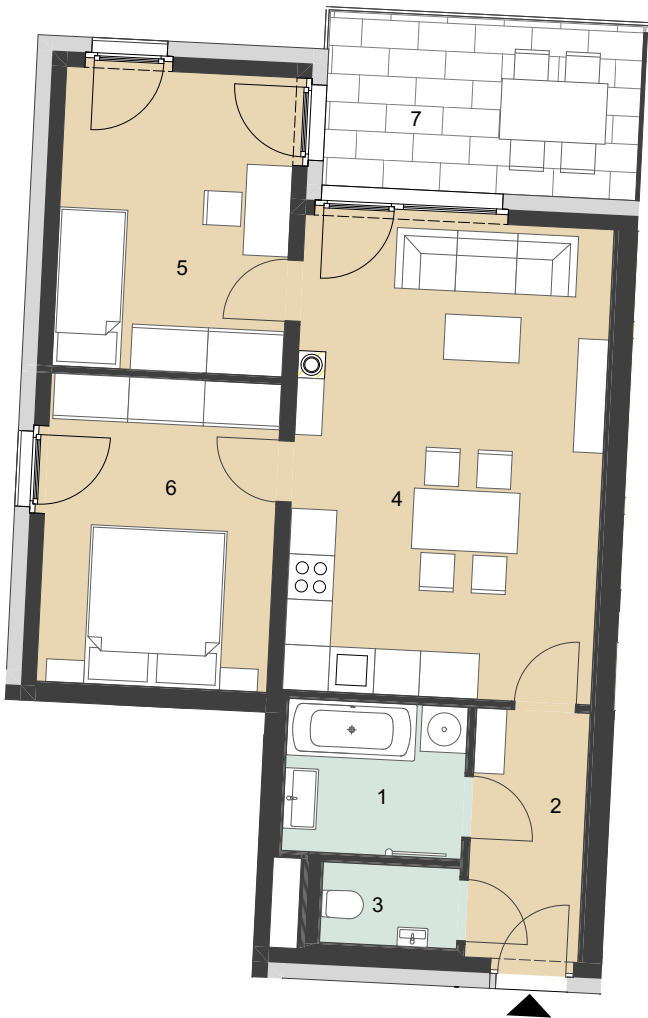

ÜBERSICHT UG



ÜBERSICHT OG 1



STG 2

M 1:100




TOP 02.16

1	Bad	4,11	m2
2	VR	6,90	m2
3	WC	1,86	m2
4	Wohnküche	30,83	m2
5	Zimmer 1	14,54	m2
6	Zimmer 2	16,43	m2
		<b>74,67 m²</b>	
7	Balkon	6,33	m2
		<b>6,33 m²</b>	

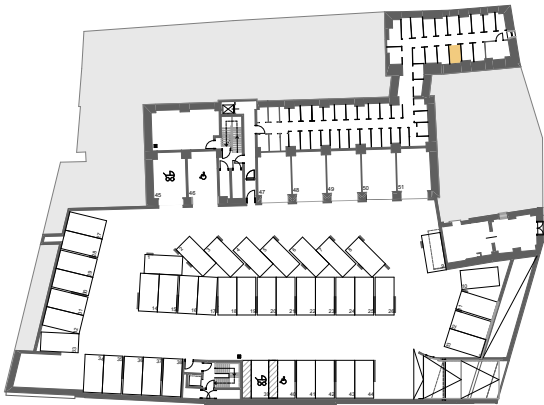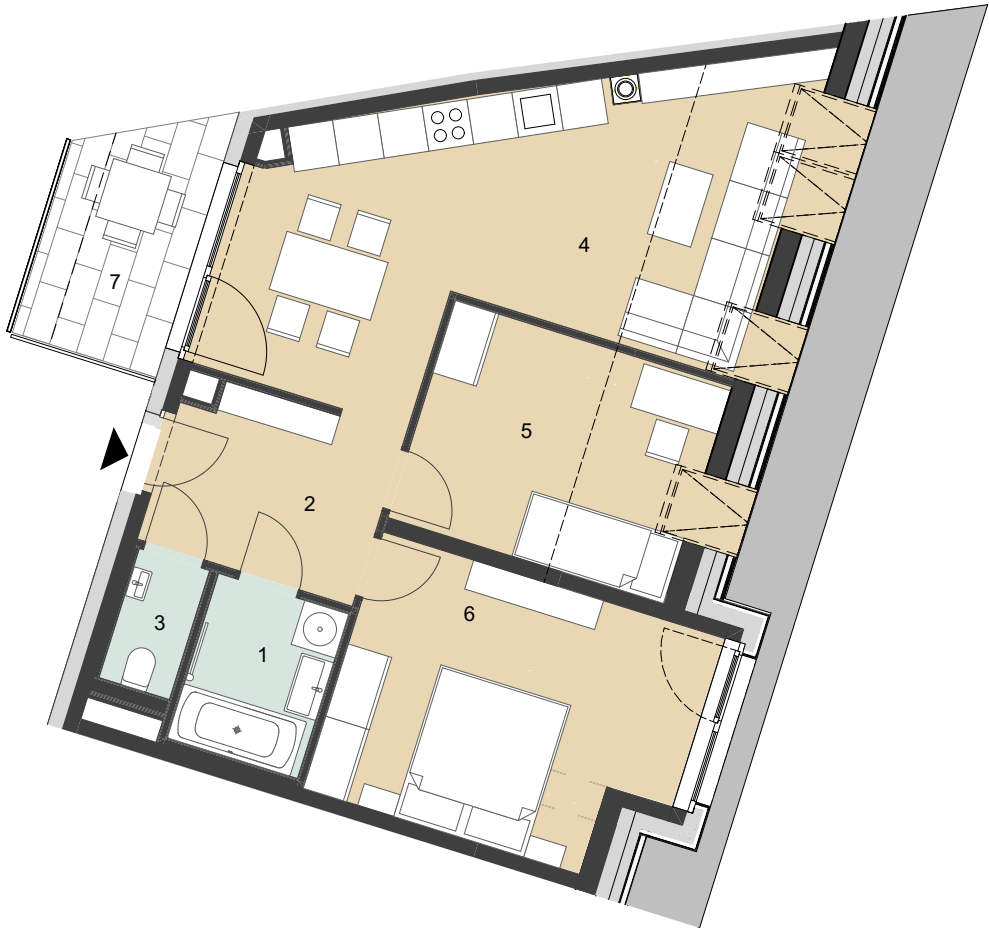

ÜBERSICHT UG

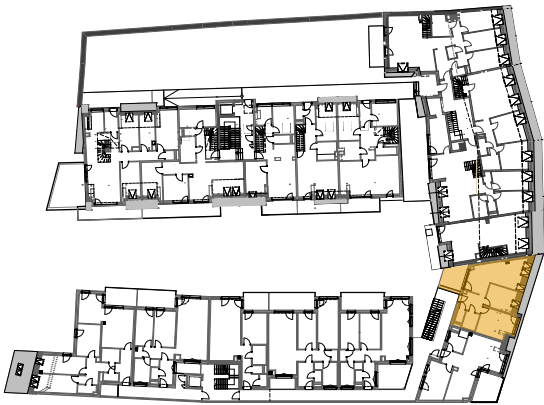

ÜBERSICHT OG 2

STG 2


M 1:100





TOP 02.17

1	Bad	6,19	m2
2	VR	3,29	m2
3	Wohnküche	36,61	m2
4	Zimmer	15,68	m2
		<b>61,77 m²</b>	
5	Terrasse	12,05	m2
		<b>12,05 m²</b>	

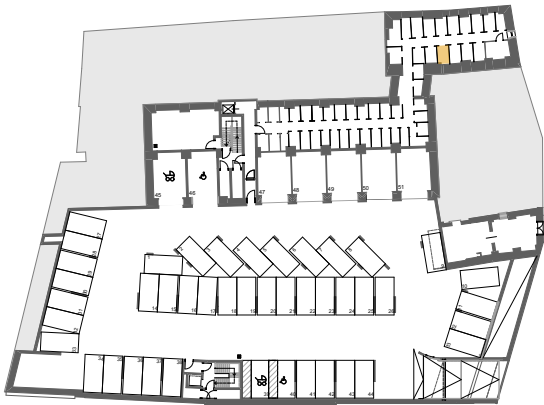

ÜBERSICHT UG



ÜBERSICHT OG 2


STG 2

M 1:100



TOP 02.18

1	AR	1,29	m2
2	Bad	6,80	m2
3	Gang	6,78	m2
4	VR	4,87	m2
5	WC	1,53	m2
6	Wohnküche	27,93	m2
7	Zimmer 1	11,91	m2
8	Zimmer 2	12,83	m2
		<b>73,94 m²</b>	
9	Balkon	12,99	m2
		<b>12,99 m²</b>	

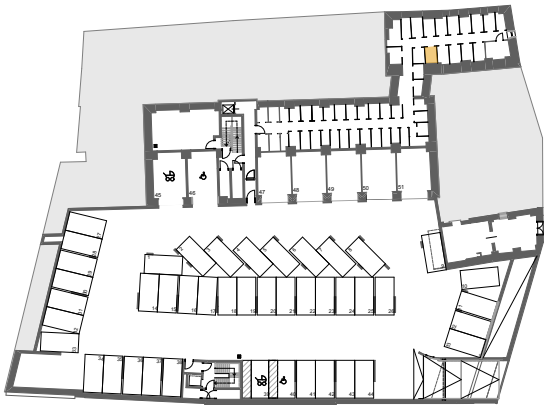

ÜBERSICHT UG



ÜBERSICHT OG 2



STG 2

M 1:100



TOP 02.19

1	AR	1,33	m2
2	Bad	7,07	m2
3	Gang	6,68	m2
4	VR	6,52	m2
5	WC	1,53	m2
6	Wohnküche	29,27	m2
7	Zimmer 1	11,88	m2
8	Zimmer 2	17,68	m2
		<b>81,96 m²</b>	
9	Balkon	13,91	m2
		<b>13,91 m²</b>	

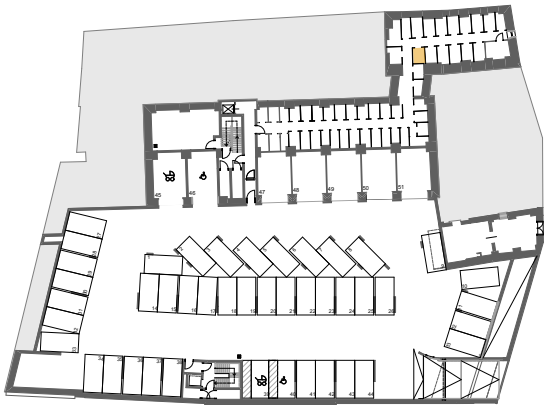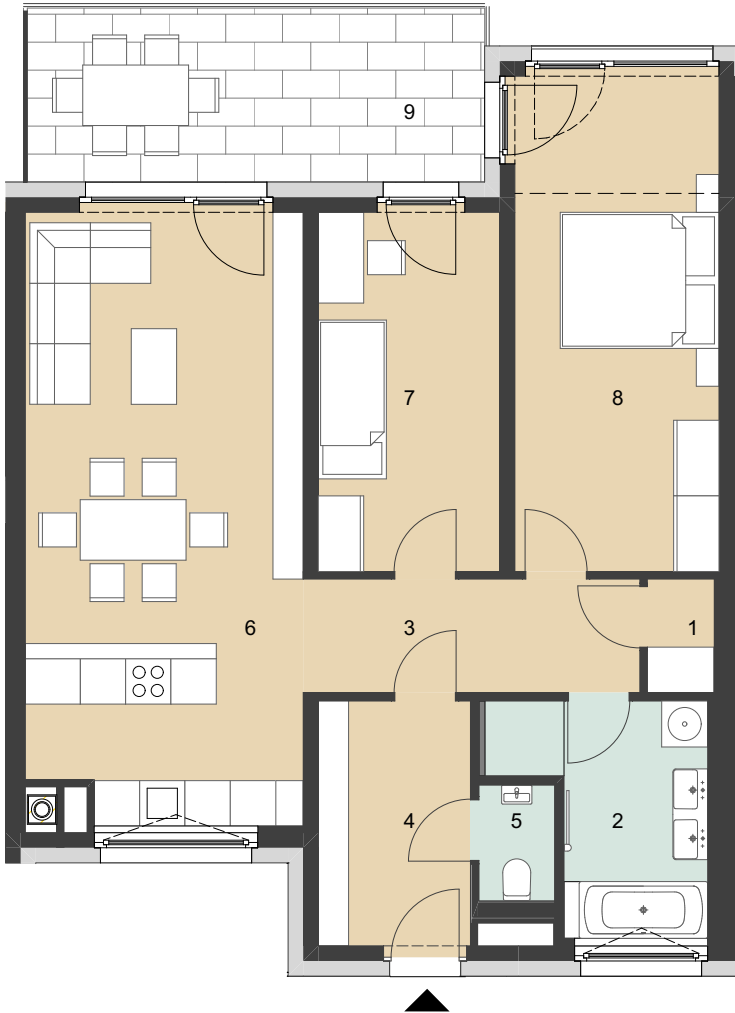

ÜBERSICHT UG



ÜBERSICHT OG 2



STG 2

M 1:100



TOP 02.20

1	AR	1,76	m2
2	Bad	4,81	m2
3	VR	8,51	m2
4	WC	1,43	m2
5	Wohnküche	32,03	m2
6	Zimmer	13,39	m2
		<b>61,93 m²</b>	
7	Balkon	7,60	m2
		<b>7,60 m²</b>	

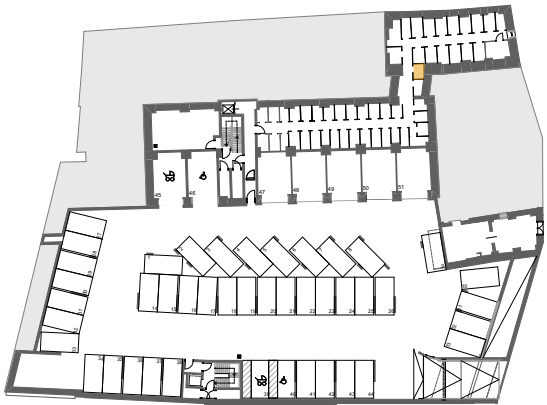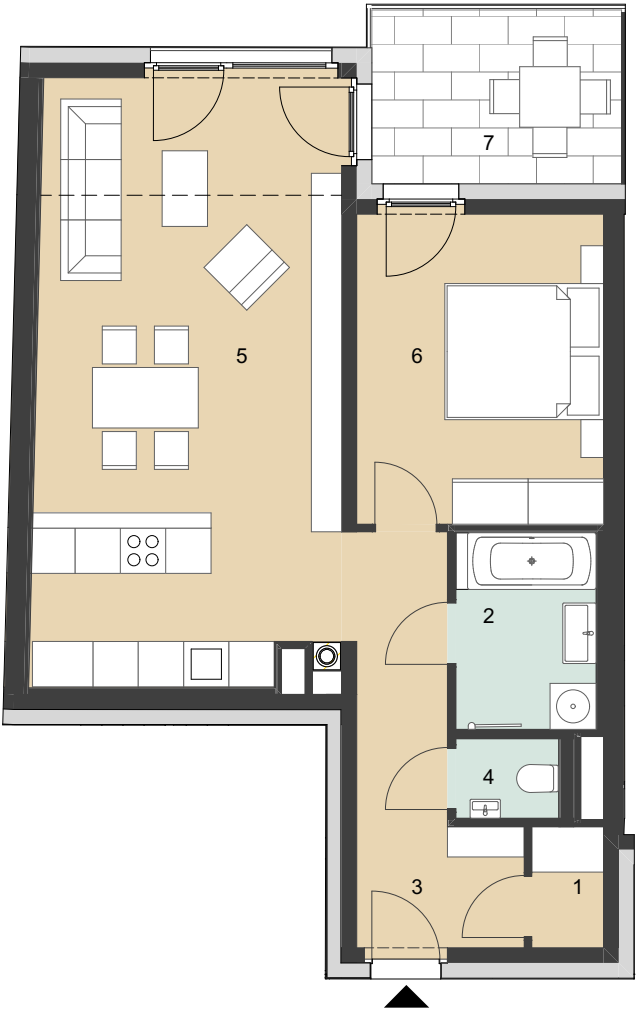

ÜBERSICHT UG



ÜBERSICHT OG 2

STG 2



M 1:100





02.21

1	AR	1,39	m2
2	Bad	7,72	m2
3	Gang	6,26	m2
4	VR	5,87	m2
5	WC	1,55	m2
6	Wohnküche	32,60	m2
7	Zimmer 1	11,06	m2
8	Zimmer 2	13,43	m2
		<b>79,88 m²</b>	
9	Balkon	11,57	m2
		<b>11,57 m²</b>	

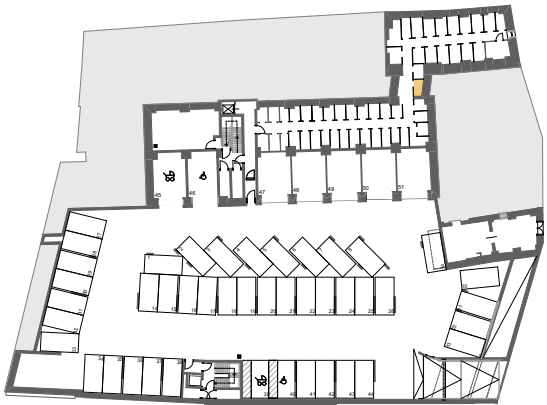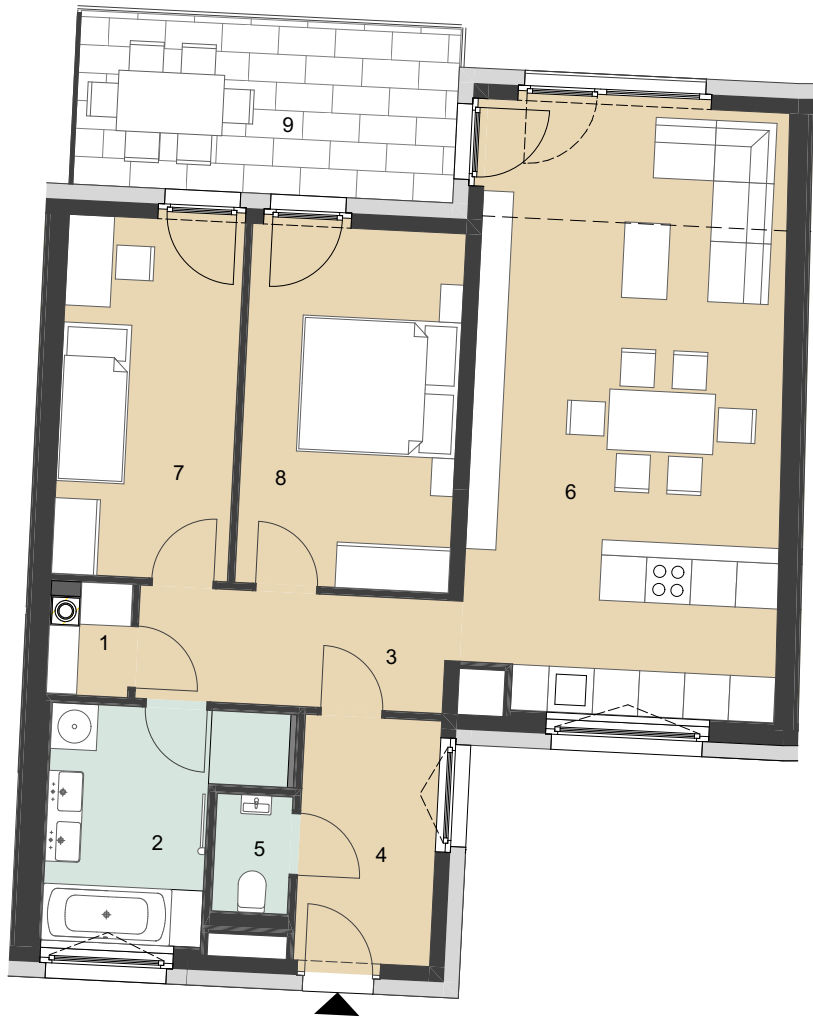

ÜBERSICHT UG



ÜBERSICHT OG 2

STG 2

M 1:100



TOP 02.22

1	AR	2,10	m2
2	Bad	4,32	m2
3	Gang	10,10	m2
4	VR	6,58	m2
5	WC	2,60	m2
6	Wohnküche	33,63	m2
7	Zimmer 1	12,93	m2
8	Zimmer 2	17,17	m2
9	Zimmer 3	16,03	m2
		<b>105,46 m²</b>	
10	Balkon	9,60	m2
		<b>9,60 m²</b>	



ÜBERSICHT UG



ÜBERSICHT OG 2



STG 2

M 1:100



TOP 02.23

1 Bad	6,38	m2
2 Gang	3,84	m2
3 VR	6,05	m2
4 WC	2,53	m2
5 Wohnküche	43,98	m2
6 Zimmer 1	13,05	m2
7 Zimmer 2	12,52	m2
	<b>88,35 m²</b>	
8 Terrasse	100,88	m2
optional:		
(9) Dachgarten	30,01	m2
(10) Zimmer	ca. 10,00	m2

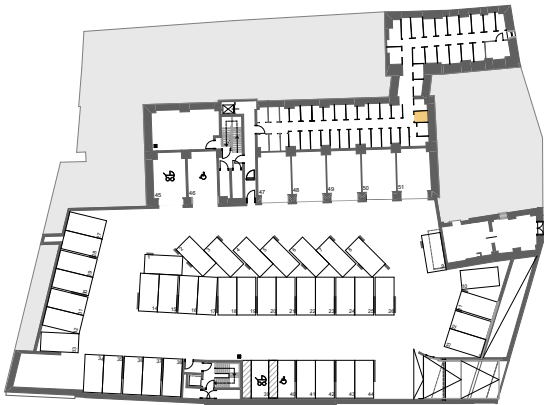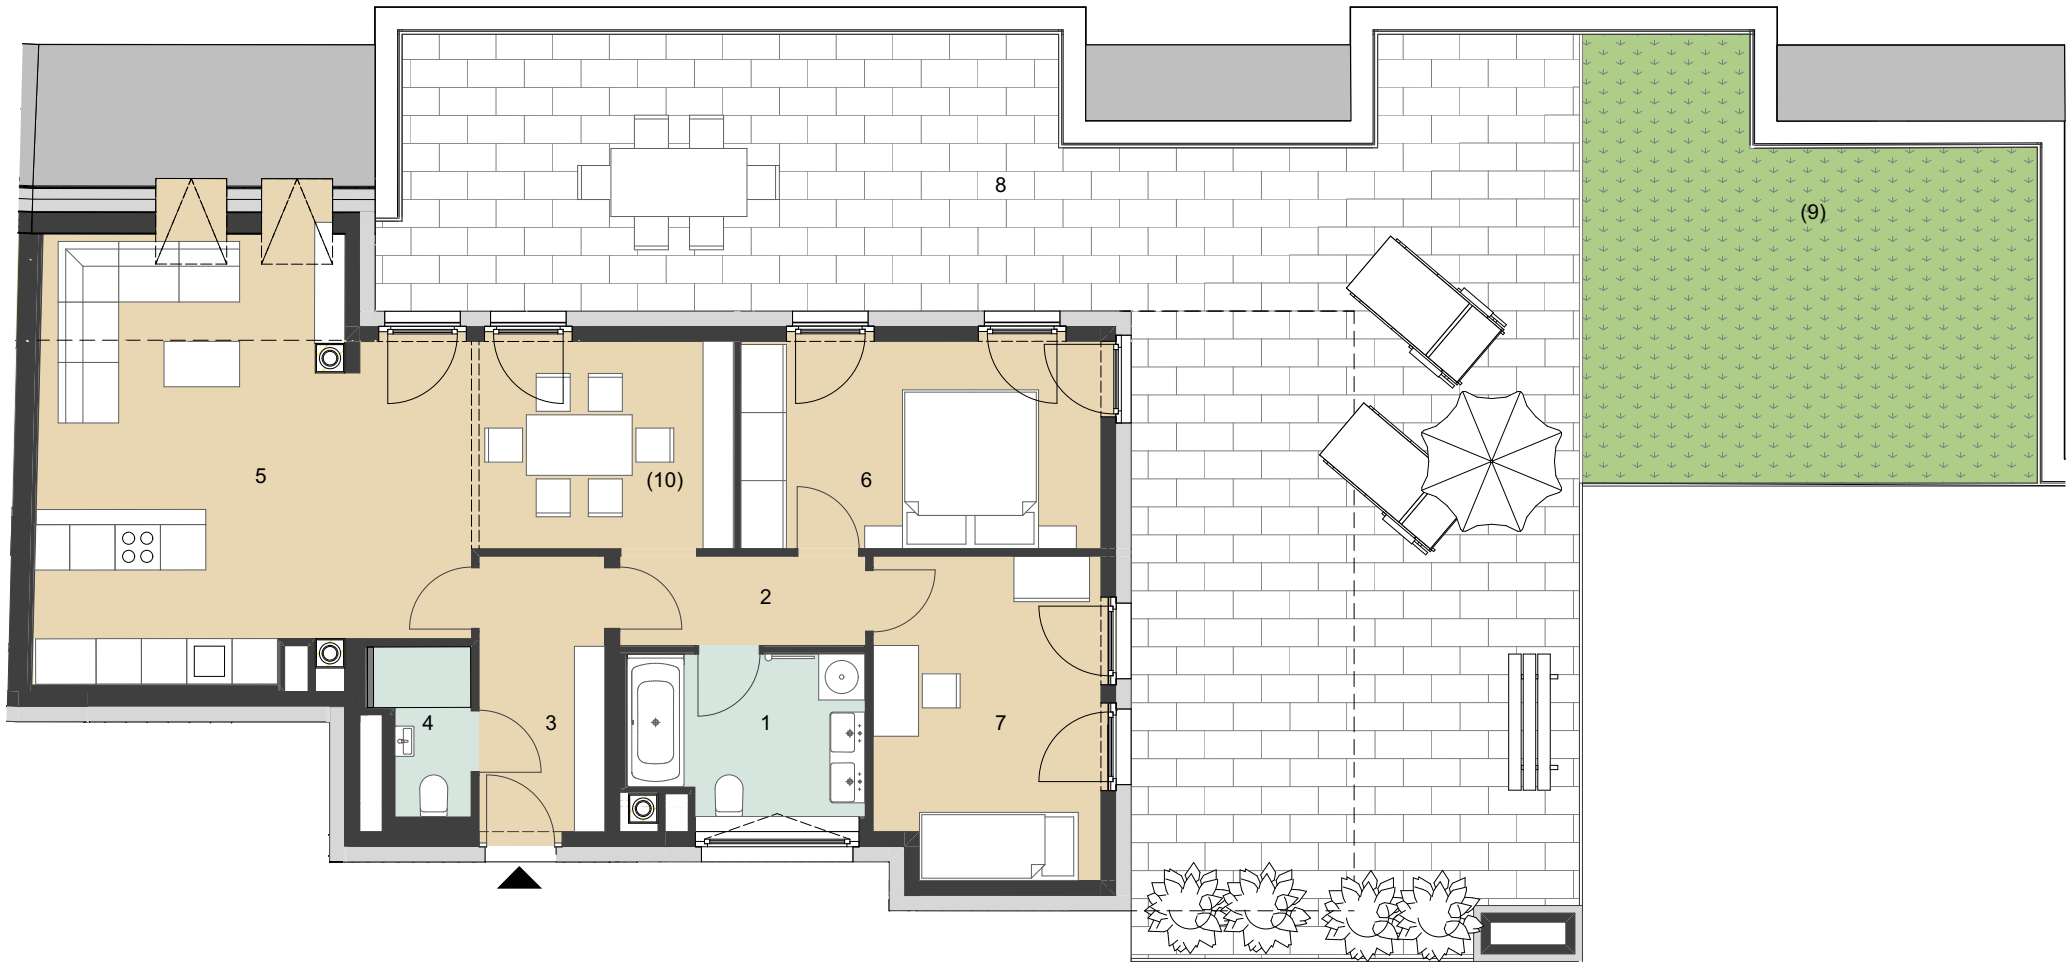

ÜBERSICHT UG



ÜBERSICHT DG



STG 2

M 1:100



TOP 02.24

1 AR	1,63	m2
2 Bad	5,79	m2
3 Gang	6,59	m2
4 VR	4,98	m2
5 WC	2,63	m2
6 Wohnküche	36,78	m2
7 Zimmer 1	11,86	m2
8 Zimmer 2	19,40	m2
	<b>89,66 m²</b>	
9 Terrasse	55,12	m2
optional:		
(10) Dachgarten	25,61	m2
	<b>80,73 m²</b>	

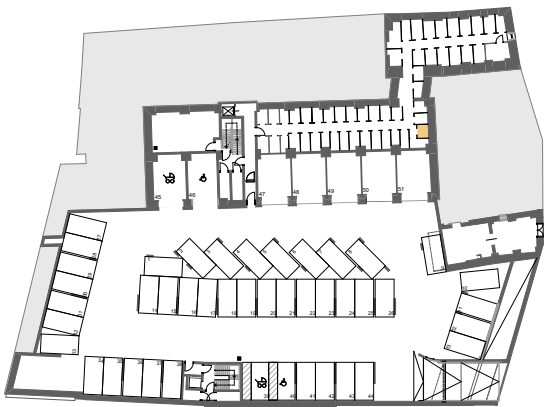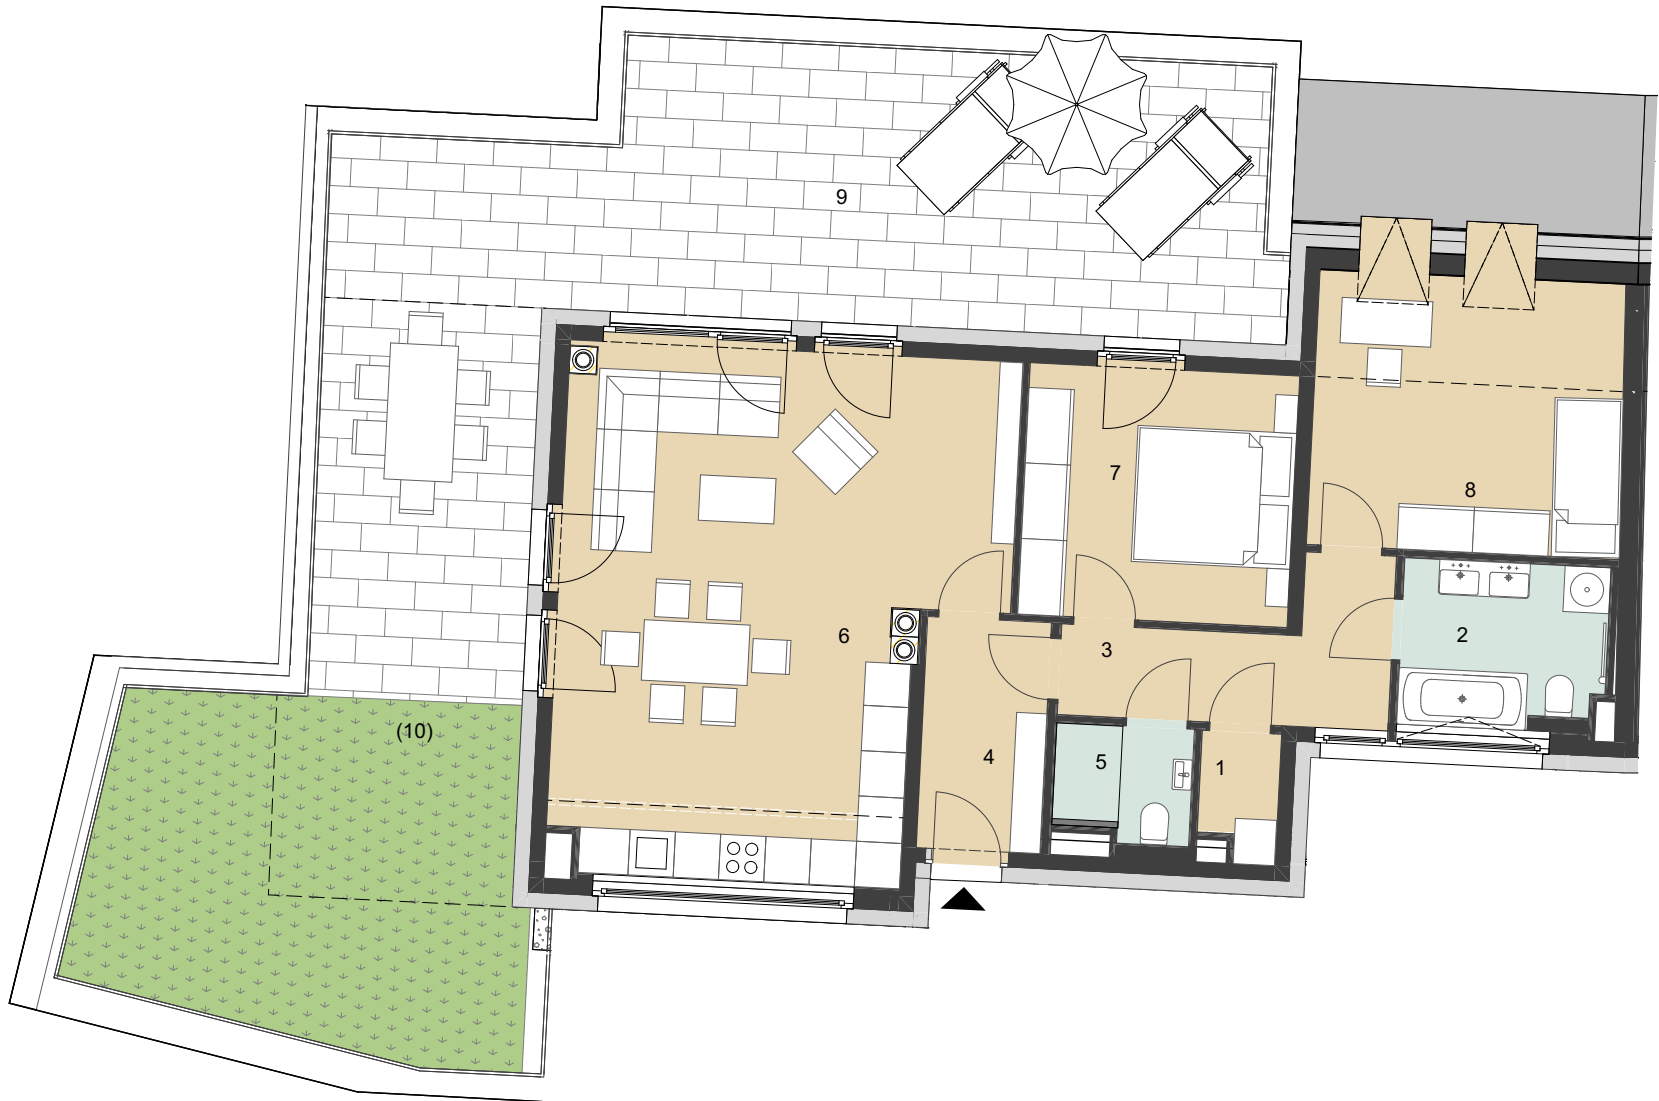

ÜBERSICHT UG



ÜBERSICHT DG

STG 2

M 1:100

